

A  
B  
C  
D  
E  
F  
G  
H  
I  
J





N/F MALCOLM L.  
& SHERILL L.  
MCDORMAND  
TAX MAP 192 LOT 44

N/F BARBARA ANN CORLEY  
TAX MAP 193 LOT 40

N/F PAUL A. & DORIS L. LEFEBVRE  
TAX MAP 193 LOT 18

N/F GEORGE H. JR.  
& GLENNA J. BROWN  
TAX MAP 193 LOT 32

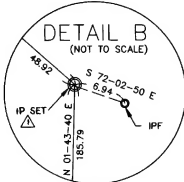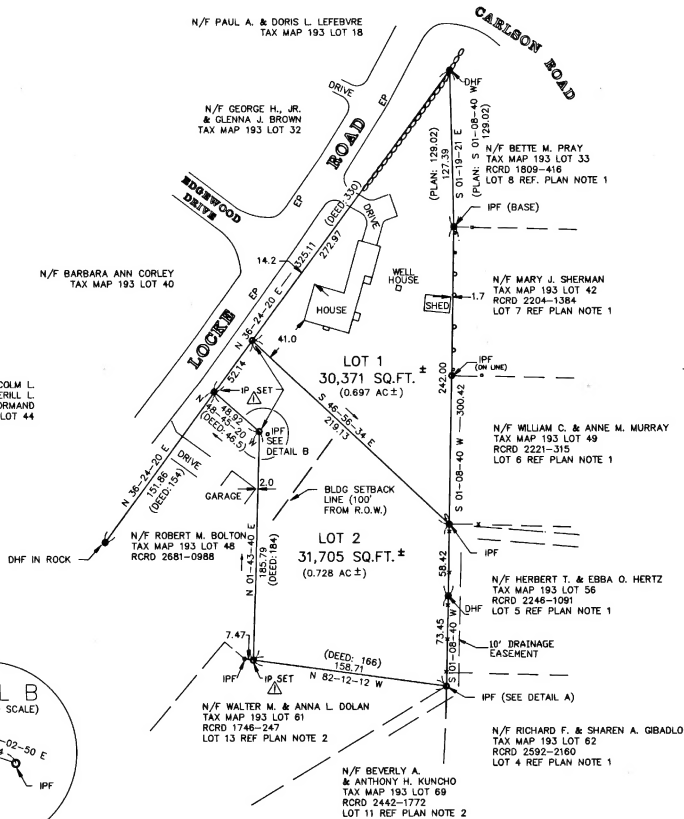


### LEGEND



- |              |  |
|--------------|--|
| DHF          | DRILL HOLE FOUND                                   |
| IP SET       | IRON PIPE SET                                      |
| IPF          | IRON PIPE FOUND                                    |
| EP           | EDGE OF PAVEMENT-EXISTING                          |
| —○—○—        | STONE WALL   |
| —●—●—        | CHAIN LINK FENCE                                   |
| —x—x—        | RAIL FENCE   |
| —□—□—        | STOCKADE FENCE                                     |
| S 01-08-40 W | S 01-08-40° W (TYP)                                |
| 200.00       | BEARINGS RUN CLOCKWISE UNLESS OTHERWISE SHOWN (—→) |
|              | 200.00' (TYP)                                      |
|              | ALL LINEAR DIMENSIONS SHOWN ARE IN FEET.           |

### NOTES

- SEE PLAN OF CARLSON ROAD IN HAMPTON N.H. KEMPOT CORPORATION, OWNER, SCALE 1"=40', FEB. 29, 1956, J. LEAVITT GRAM, CIVIL ENGINEER, RCRD PLAN #02325.
- SEE PLAN OF ELLIS ACRES, HAMPTON, N.H. FOR BERNARD A. BARTEAU, WRIGHT & PIERCE, CIVIL ENGINEERS, PORTSMOUTH, N.H., SCALE 1"=50', NOV. 1, 1963. RCRD PLAN #225.
- SEE PLAN OF TRAFFORD ROAD IN HAMPTON, N.H. KEMPOT CORPORATION OWNER, SCALE 1"=40', MAY 15, 1956, J. LEAVITT GRAM, CIVIL ENGINEER, RCRD PLAN #02594.
- SEE PLAN OF LAND OWNED BY ABBIE F. COLLINS, HAMPTON AND NORTH HAMPTON, SCALE 1"=100', DEC. 1934, SURVEY & PLAN BY EDW. M. SMITH, RCRD PLAN #0722.
- OWNER OF RECORD:  
JONATHAN F. & DOROTHY W. KELLOGG  
RCRD 2447-1140  
SEE ALSO: RCRD 2381-1281  
RCRD 1402-0015  
RCRD 1014-0434  
RCRD 0908-0226
- TOTAL AREA: 1.42 ACRES ± (62076 SQ FTE)  
ZONING CLASS: RESIDENCE A  
TAX MAP 193 LOT 41  
VARIANCE GRANTED BY ZBA FEBRUARY 17, 1983 (CASE # 51-82) TO ALLOW LOT WITH 50' FRONTAGE.
- REFERENCE MERIDIAN IS TRUE NORTH BASED ON REFERENCE PLANS SEE NOTES 1, 2, AND 3.

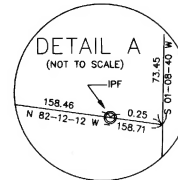

### GRAPHIC SCALE

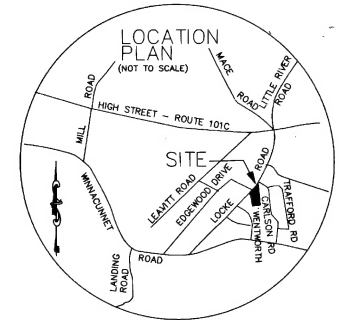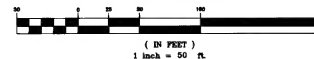

REGISTERED PROFESSIONAL  
ENGINEER  
12 OCT 89  
DATE



LICENSED LAND SURVEYOR  
DATE  
OCT 2 1989

STOCKTON SERVICES  
PO BOX 1306 HAMPTON, NH

PLAN OF LAND  
AND  
SUBDIVISION  
FOR  
JONATHAN F. KELLOGG  
AND  
DOROTHY W. KELLOGG  
AT  
61 LOCKE ROAD  
HAMPTON, NEW HAMPSHIRE

A.M.E. ENGINEERING, INC.  
4 High Street Hampton N.H. 03842  
(603) 926-2419

DRAWN BY: A.W.B.	DATE: 12 OCT., 1989
CHECKED BY: A.M.E., A.W.B.	DRAWING NO.: 8903-1
JOB NO.: 265X	SHEET 1 OF 1

NO.	DATE	CHANGED TO: IP SET	DESCRIPTION	BY
30NOV89		Changed to: IP SET		A.W.B.

D-20033